



SOUTH ELEVATION

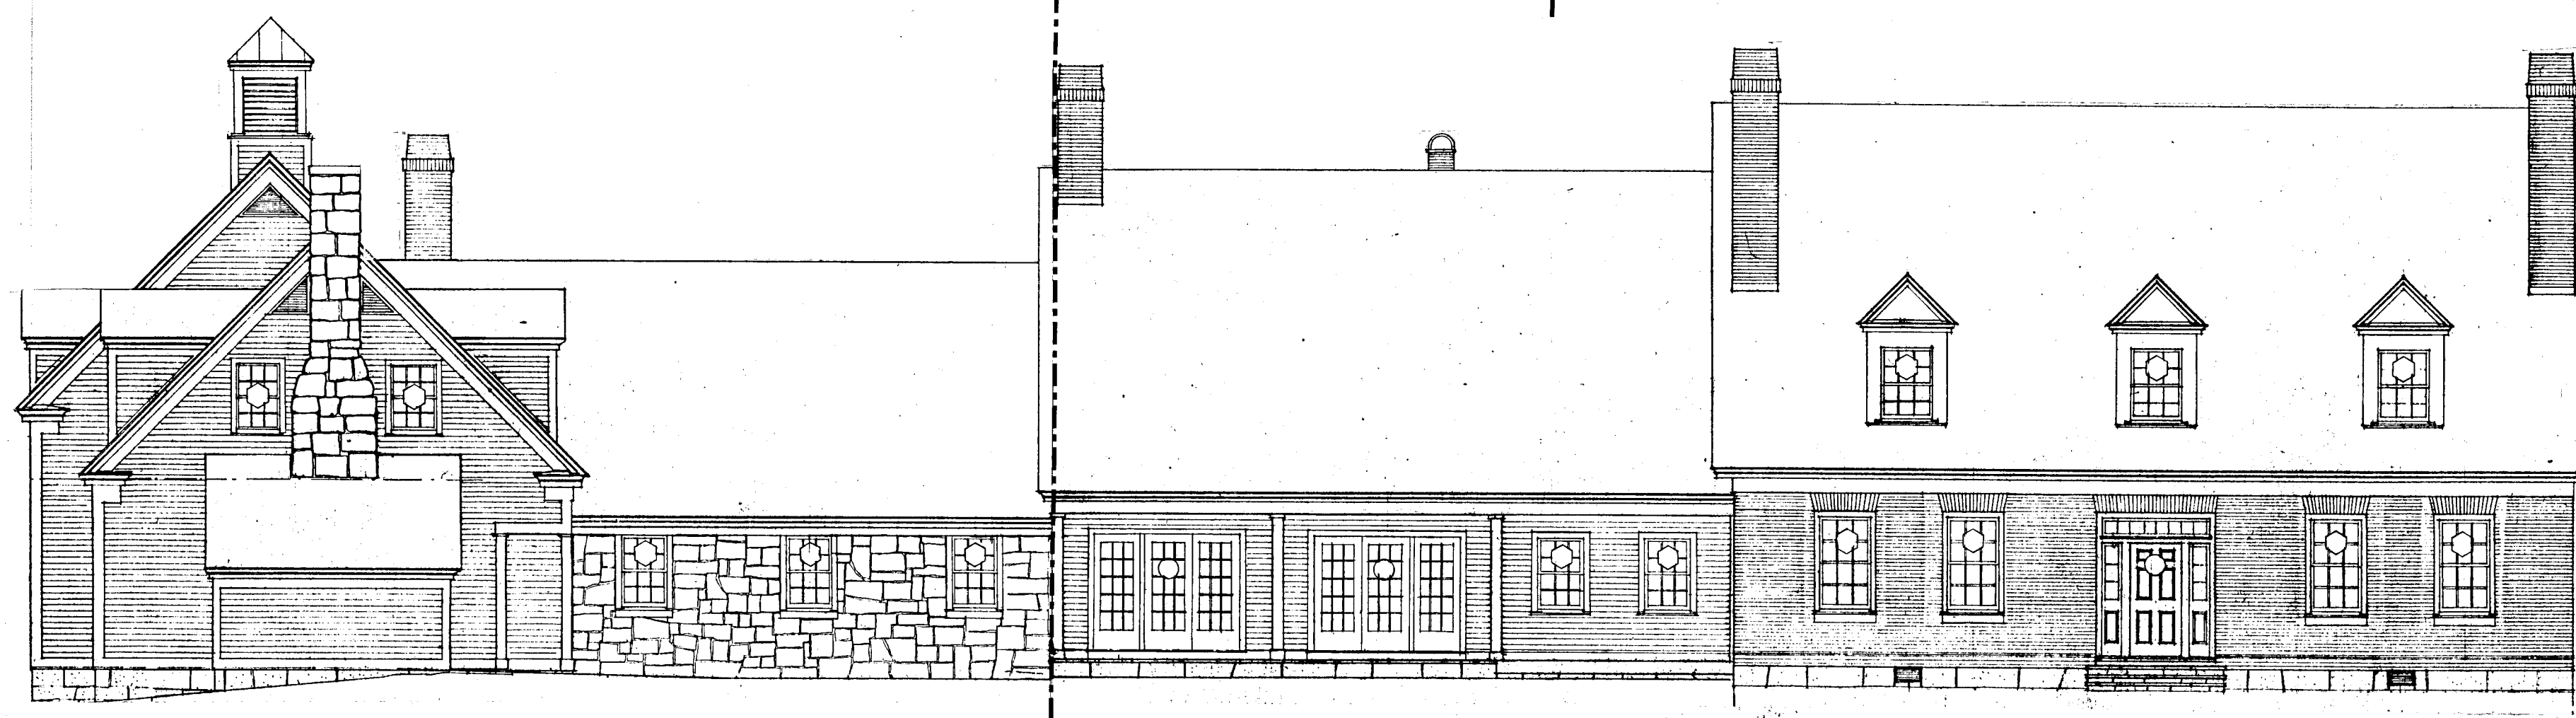


NORTH ELEVATION

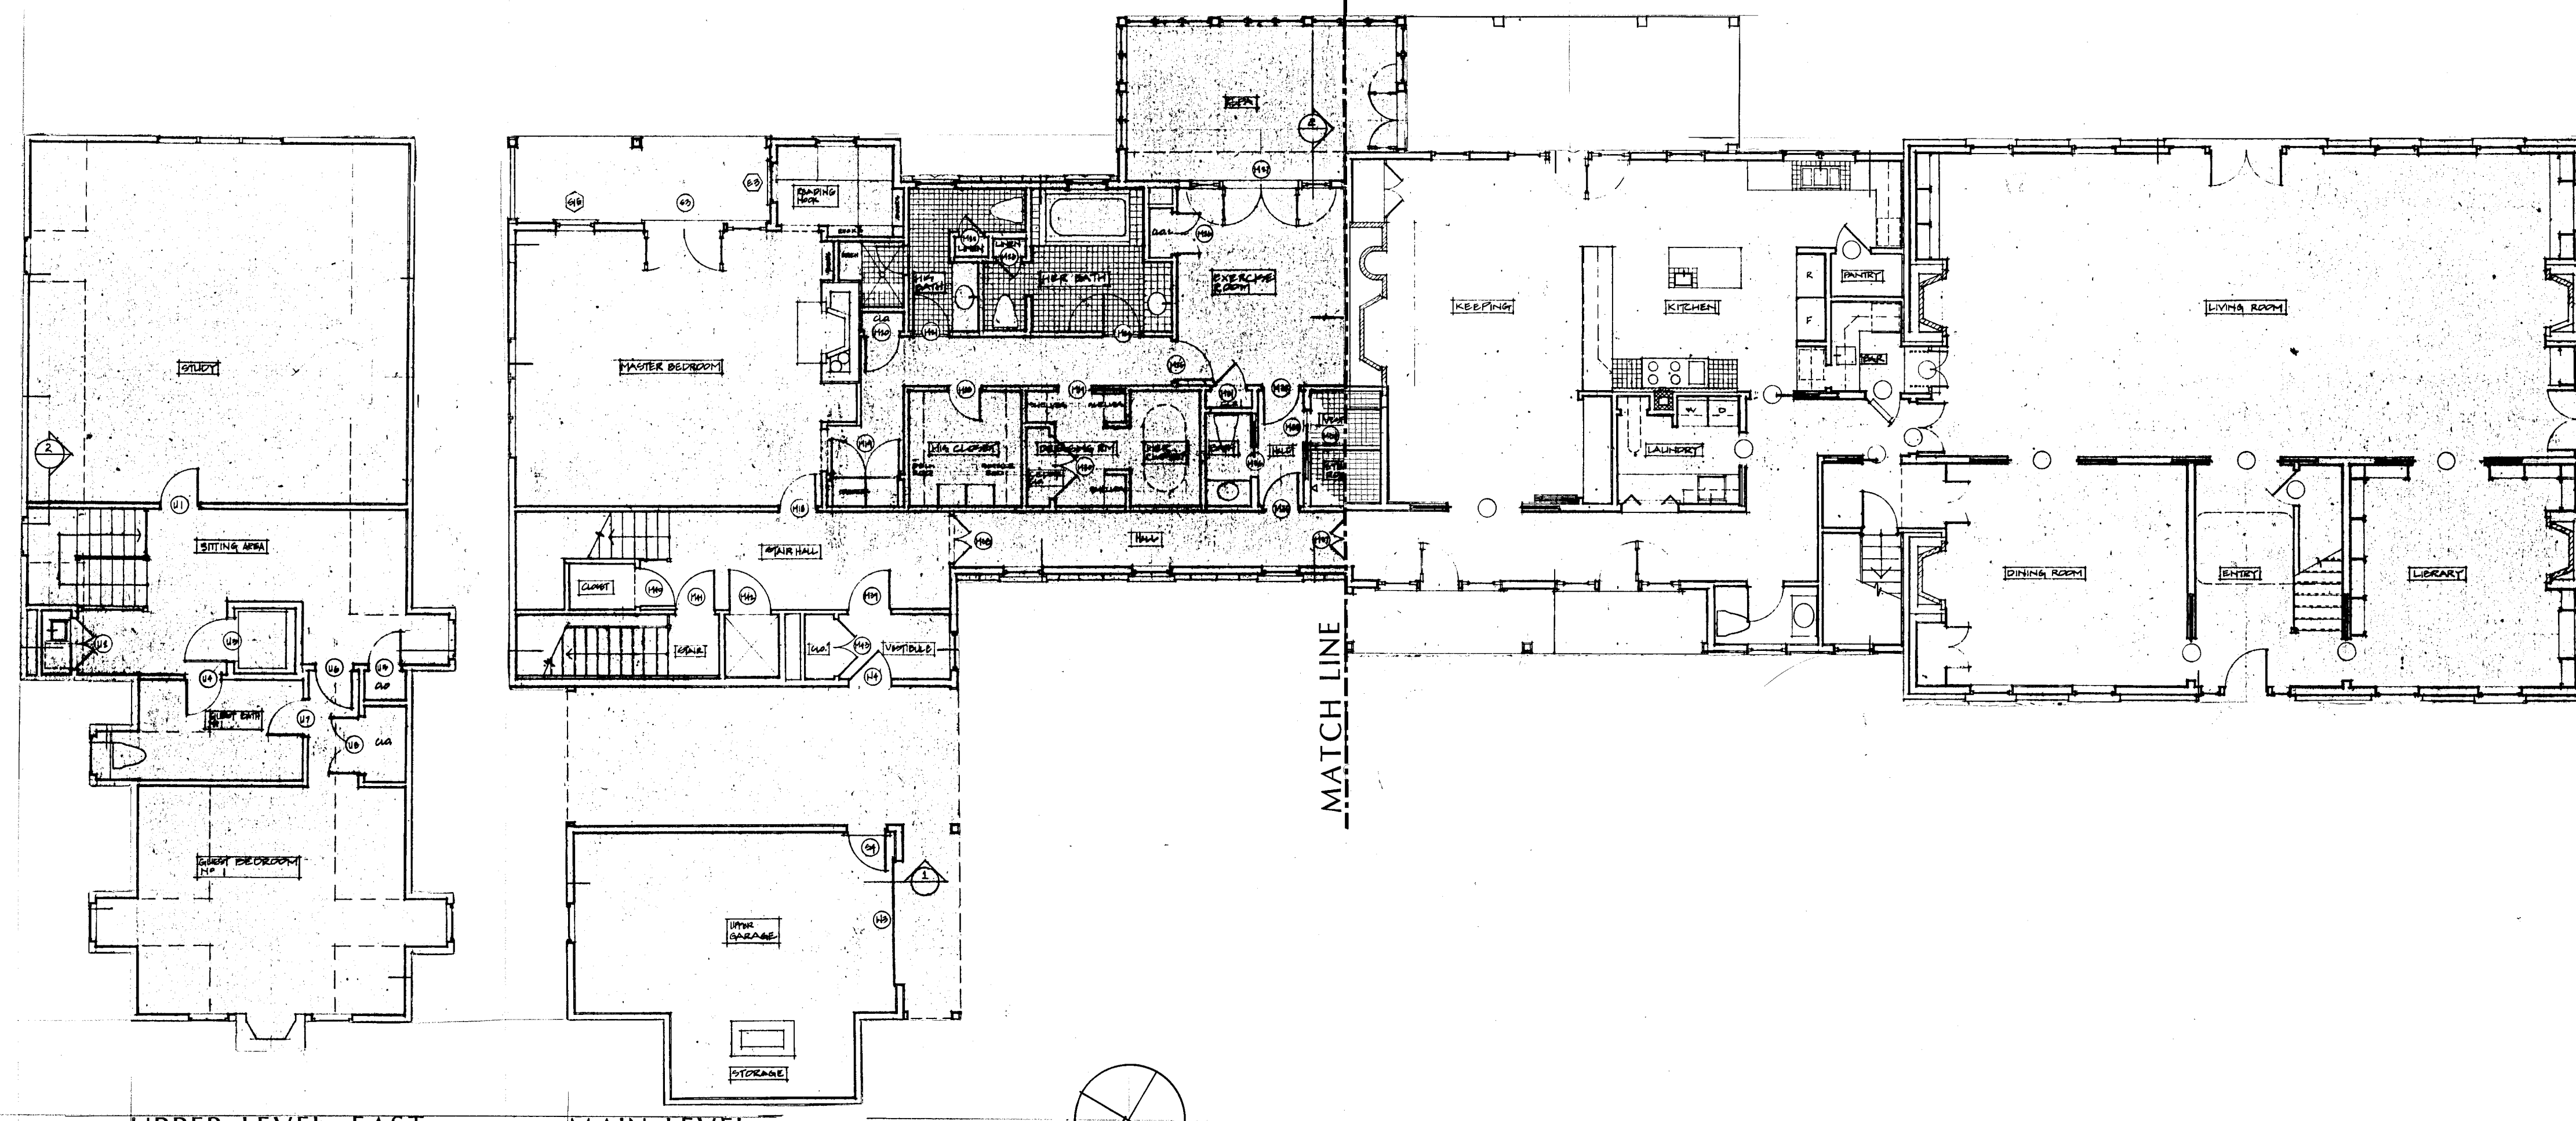

UPPER LEVEL: EAST

MAIN LEVEL

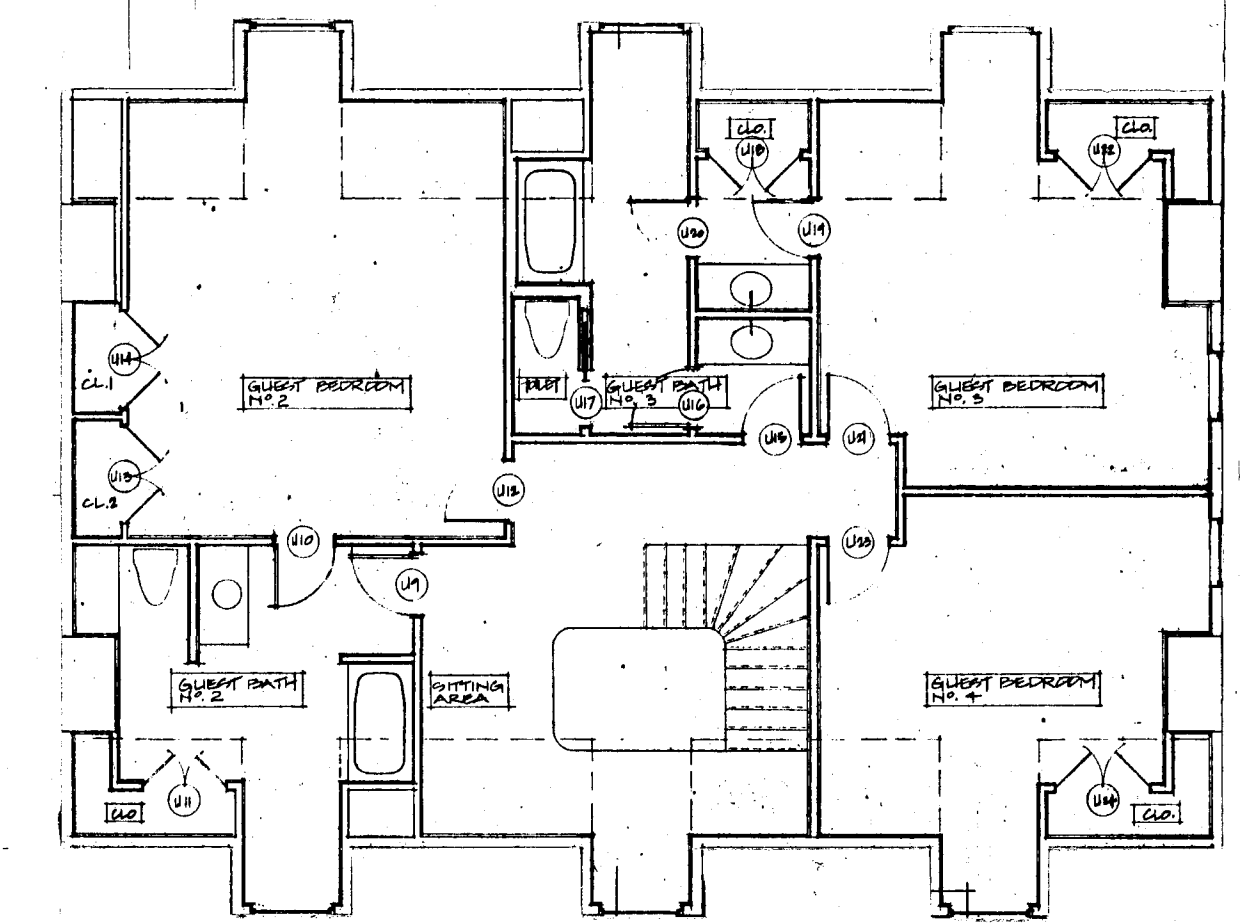

UPPER LEVEL: WEST

40'

Revisions

Date
11.18.00

ERTEL ASSOCIATES
WOODSTOCK, VERMONT
ARCHITECTS
LANDSCAPE ARCHITECTS
PLANNERS

MILLER RESIDENCE
WEST WINDSOR, VERMONT

Scale
1/8" = 1'-0"

A.0.1