




1 BASEMENT FLOOR PLAN  
SCALE: 1/4" = 1'-0"

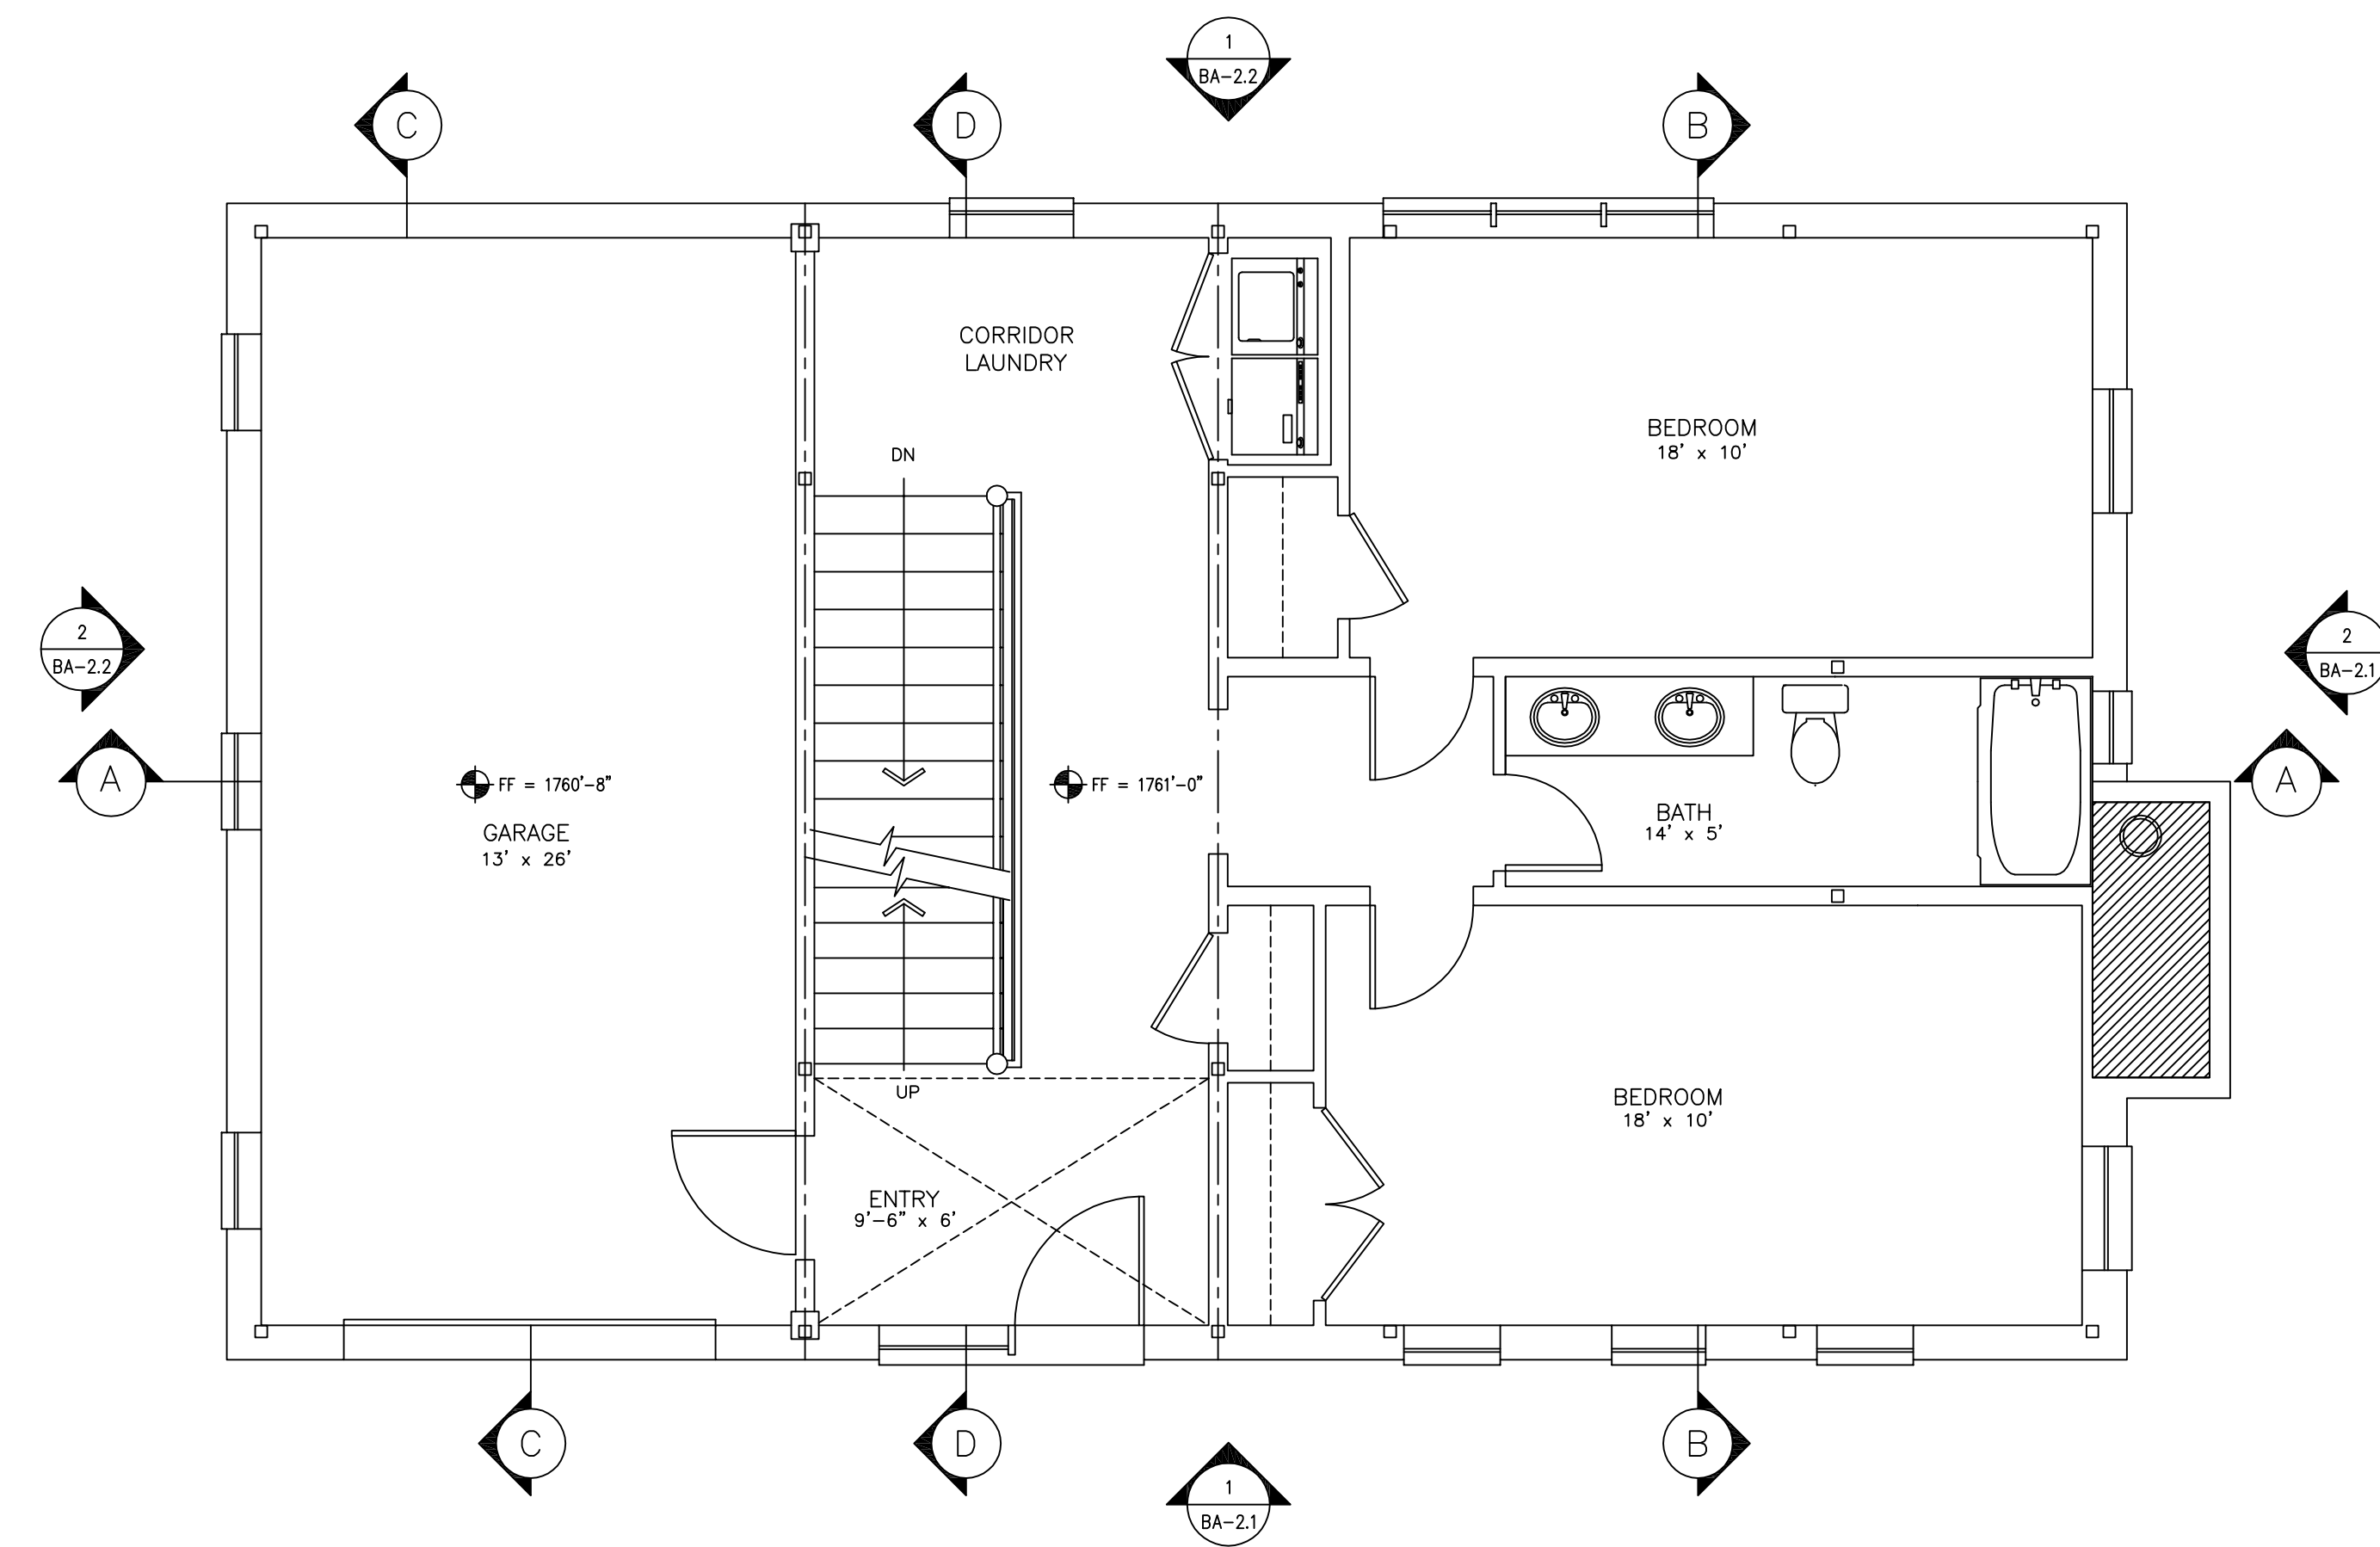

2 FIRST FLOOR PLAN  
SCALE: 1/4" = 1'-0"

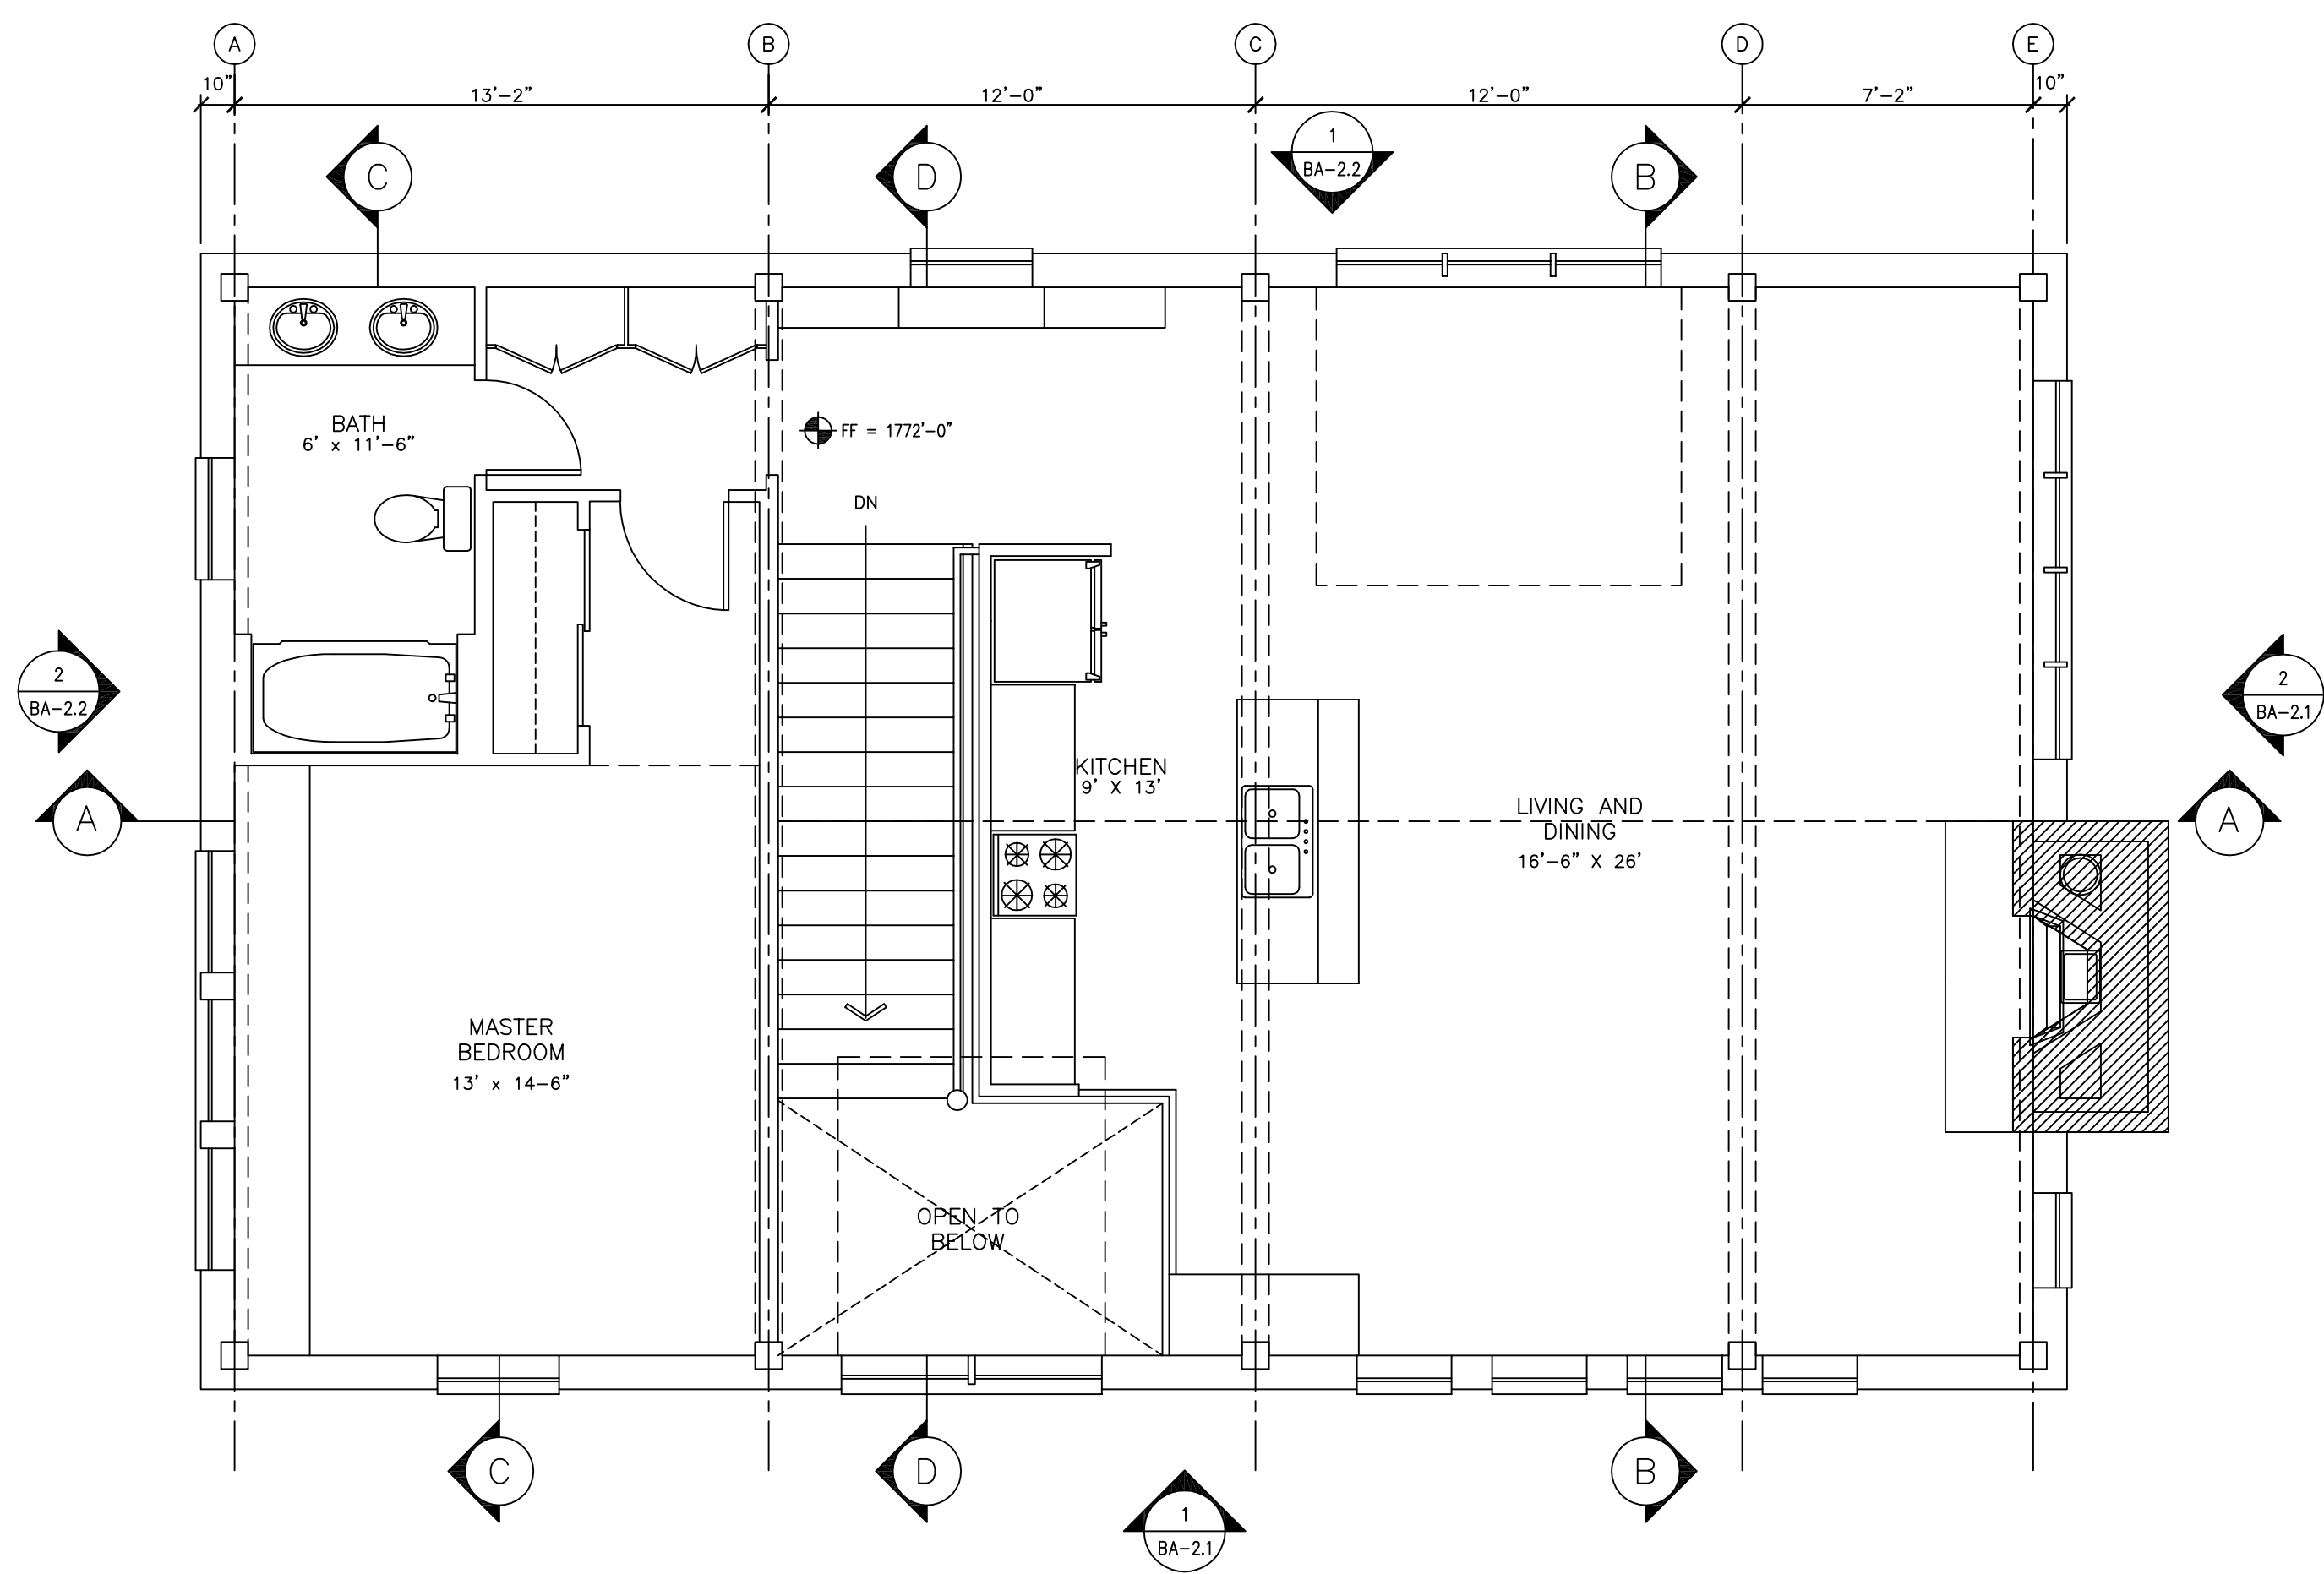

3 SECOND FLOOR PLAN  
SCALE: 1/4" = 1'-0"

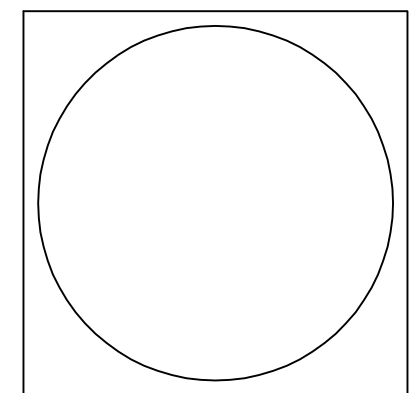

**TRU CULINS & PARKERS ARCHITECTS**  
309 Battery Street, Burlington, Vermont (USA)  
802.658.3175

**BUILDER**  
SAVELBERG CONSTRUCTION  
PO BOX 144, WOODSTOCK, VT 05091  
802.457.3864

**LANDSCAPE ARCHITECT**  
OFFICE OF H. KEITH WAGNER  
7 MARBLE AVENUE, BURLINGTON, VT 05401  
802.264.0110

**HOLT RESIDENCE BARN**

VERMONT


WOODSTOCK


Revisions:

Date: May 13, 2002  
Scale: AS NOTED  
Drawn by: SPHWGR  
Checked by: SPH

FLOOR PLANS

**BA-1.1**

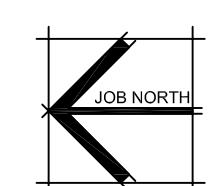

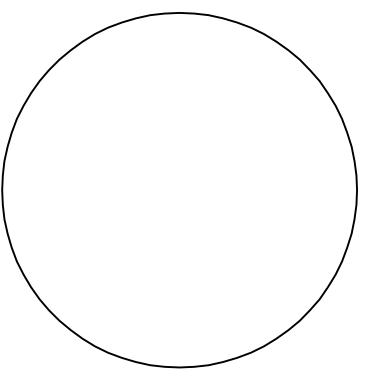

**TRU CULLINS & PARKINER ARCHITECTS**  
 209 Blaine Street, Burlington, Vermont (USA)  
 802-658-2175

**BUILDER**  
 SAUELBERG CONSTRUCTION  
 PO BOX 148, WOODSTOCK, VT 05091  
**LANDSCAPE ARCHITECT**  
 OFFICE OF H. KEITH WAGNER  
 7 MARBLE AVENUE, BURLINGTON, VT 05401  
 802-457-3864  
 802-264-0110


**HOLT RESIDENCE**  
**BARN**  
 VERMONT  
 WOODSTOCK

Revisions:  
 Date: May 13, 2002  
 Scale: AS NOTED  
 Drawn by: SPHWGR  
 Checked by: SPH


**ELEVATIONS**  
**BA-2.1**



1 WEST ELEVATION  
 SCALE: 1/4" = 1'-0"

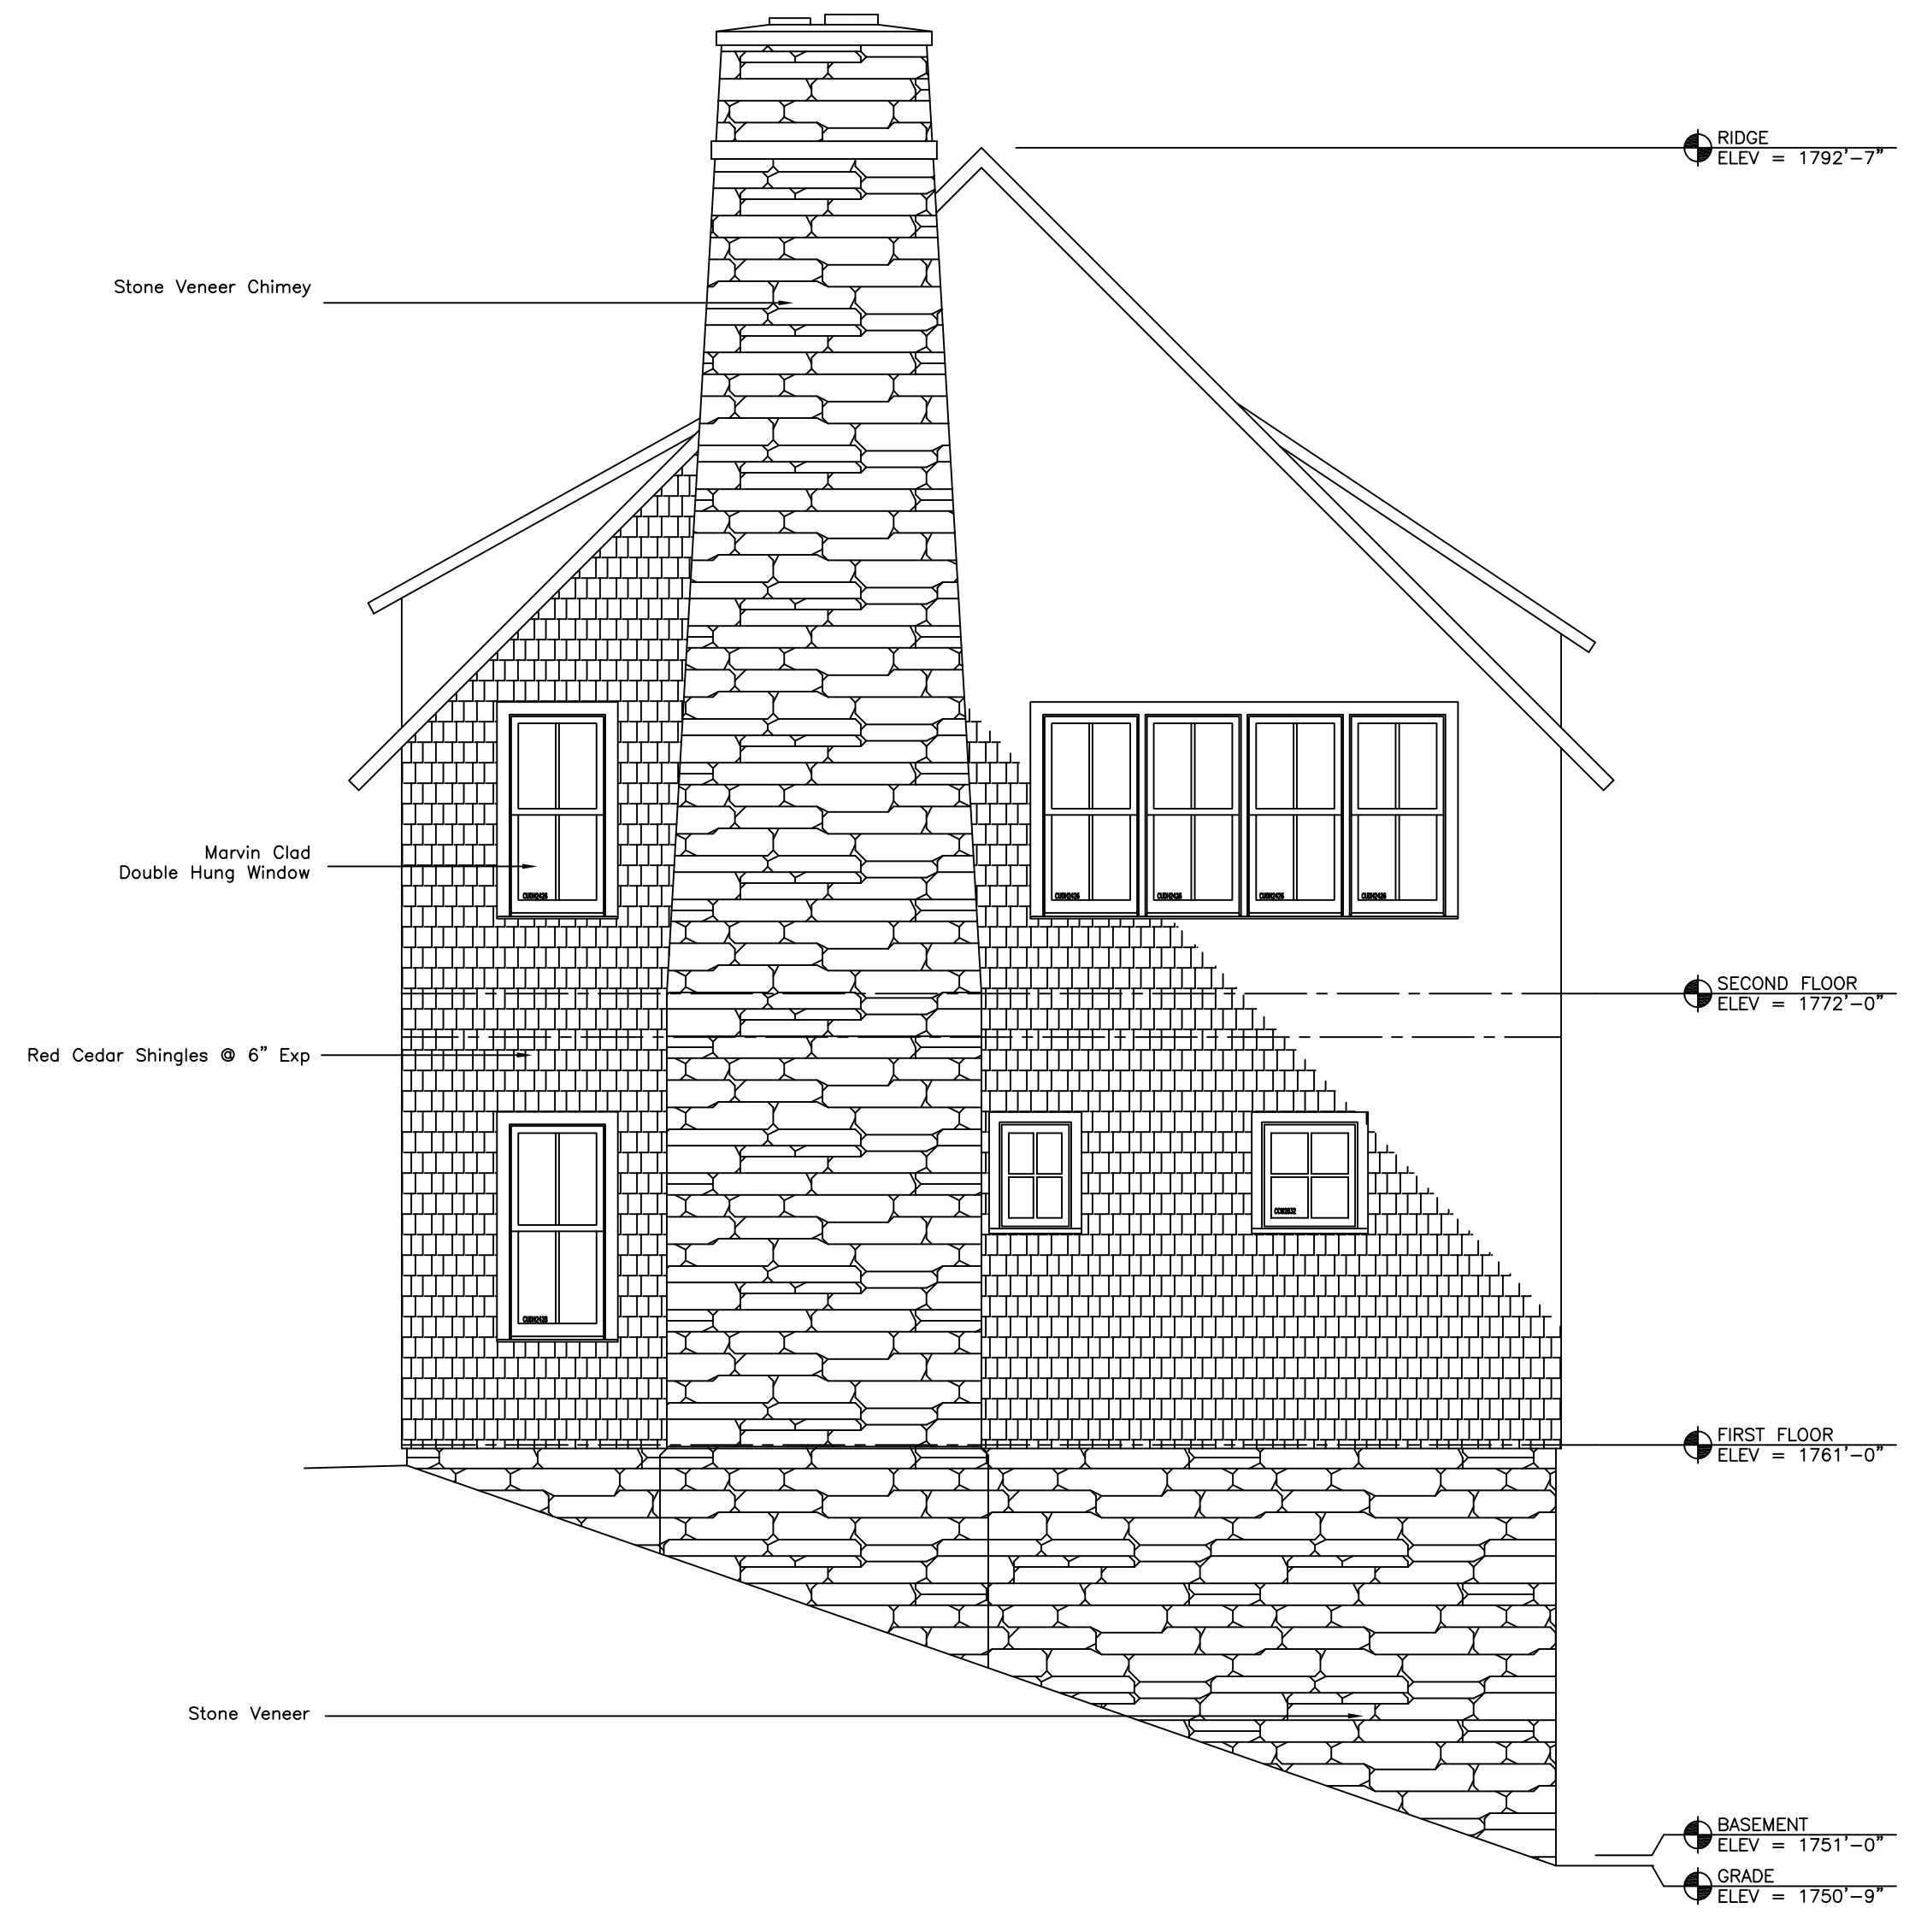

2 SOUTH ELEVATION  
 SCALE: 1/4" = 1'-0"

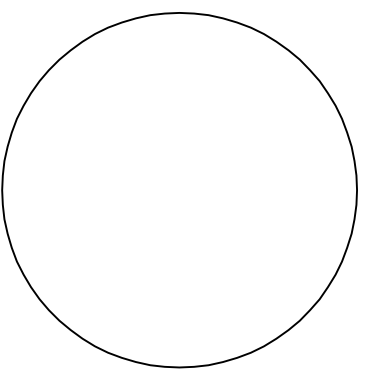


**TRU CULLINS & PARKINER ARCHITECTS**  
 209 Butler Street, Burlington, Vermont (USA)  
 802-658-2175

**BUILDER**  
 SAVELBERG CONSTRUCTION  
 PO BOX 144, WOODSTOCK, VT 05091  
**LANDSCAPE ARCHITECT**  
 OFFICE OF H. KEITH WAGNER  
 7 MARBLE AVENUE, BURLINGTON, VT 05401  
 802-457-3864  
 802-264-0110


**HOLT RESIDENCE**  
**BARN**  
 VERMONT  
 WOODSTOCK

Revisions:  
 Date: May 13, 2002  
 Scale: AS NOTED  
 Drawn by: SPHWGR  
 Checked by: SPH

**ELEVATIONS**  
**BA-2.2**

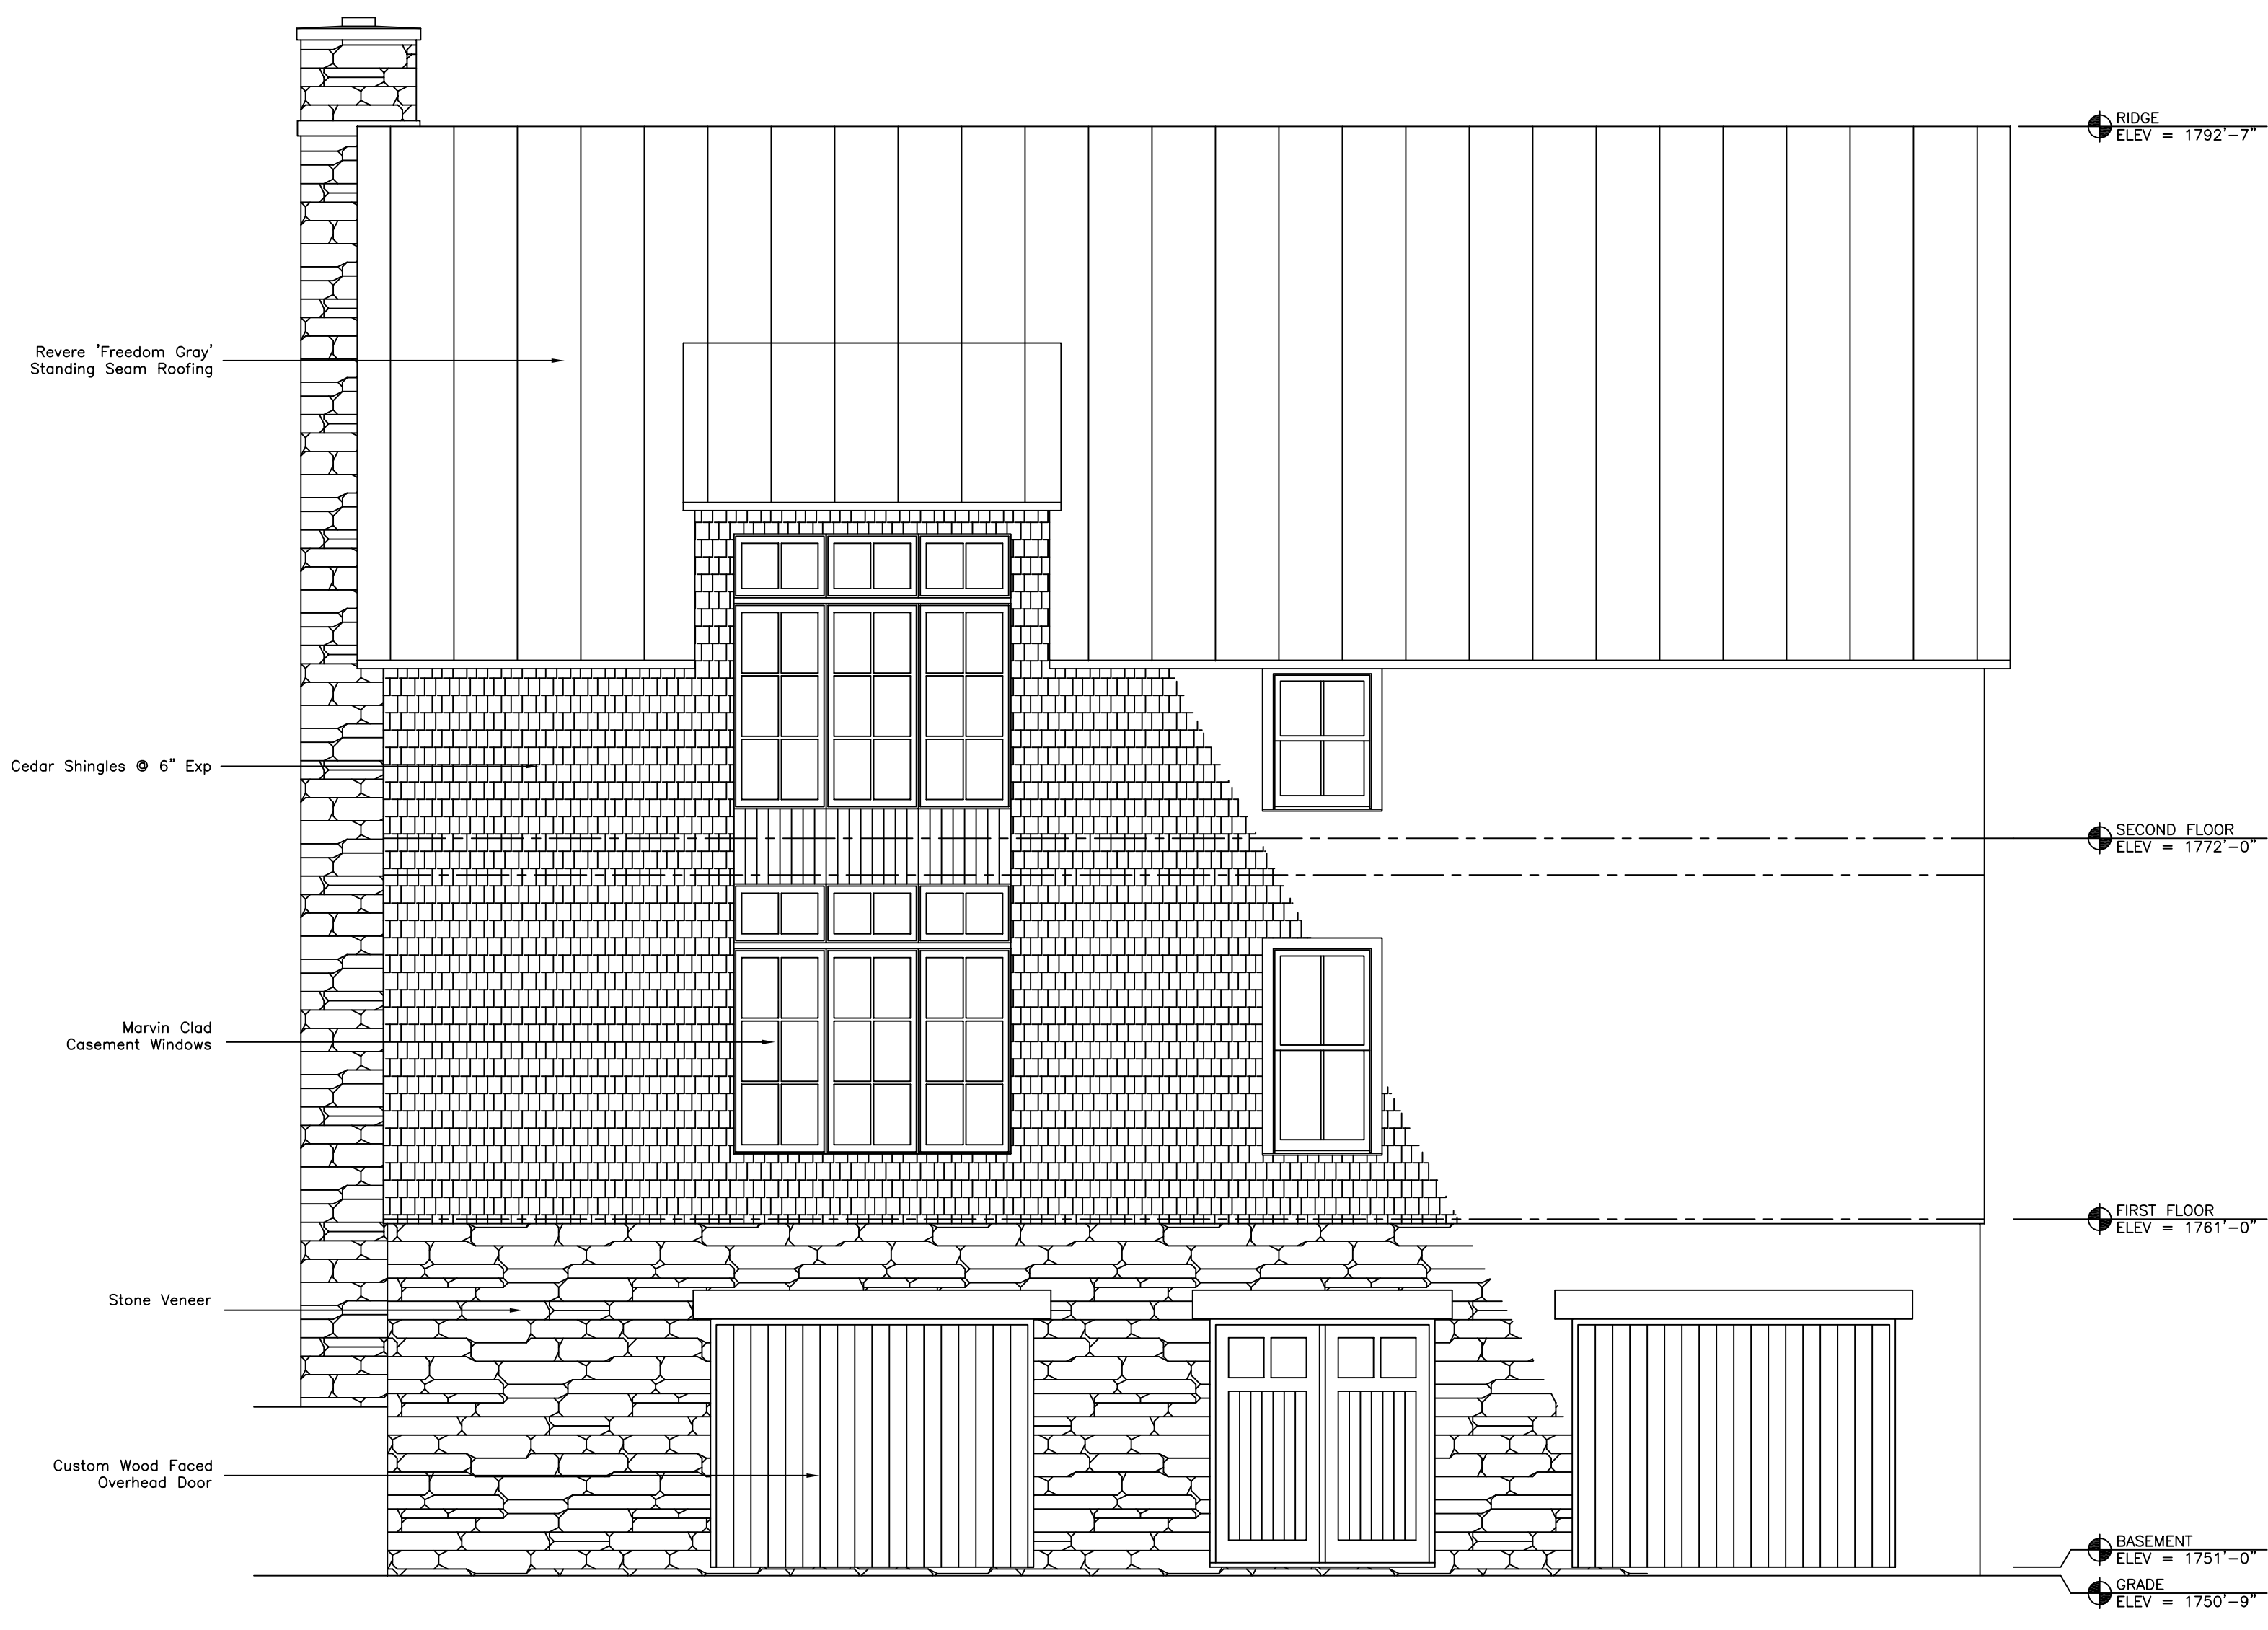

**1 WEST ELEVATION**  
 SCALE: 1/4" = 1'-0"

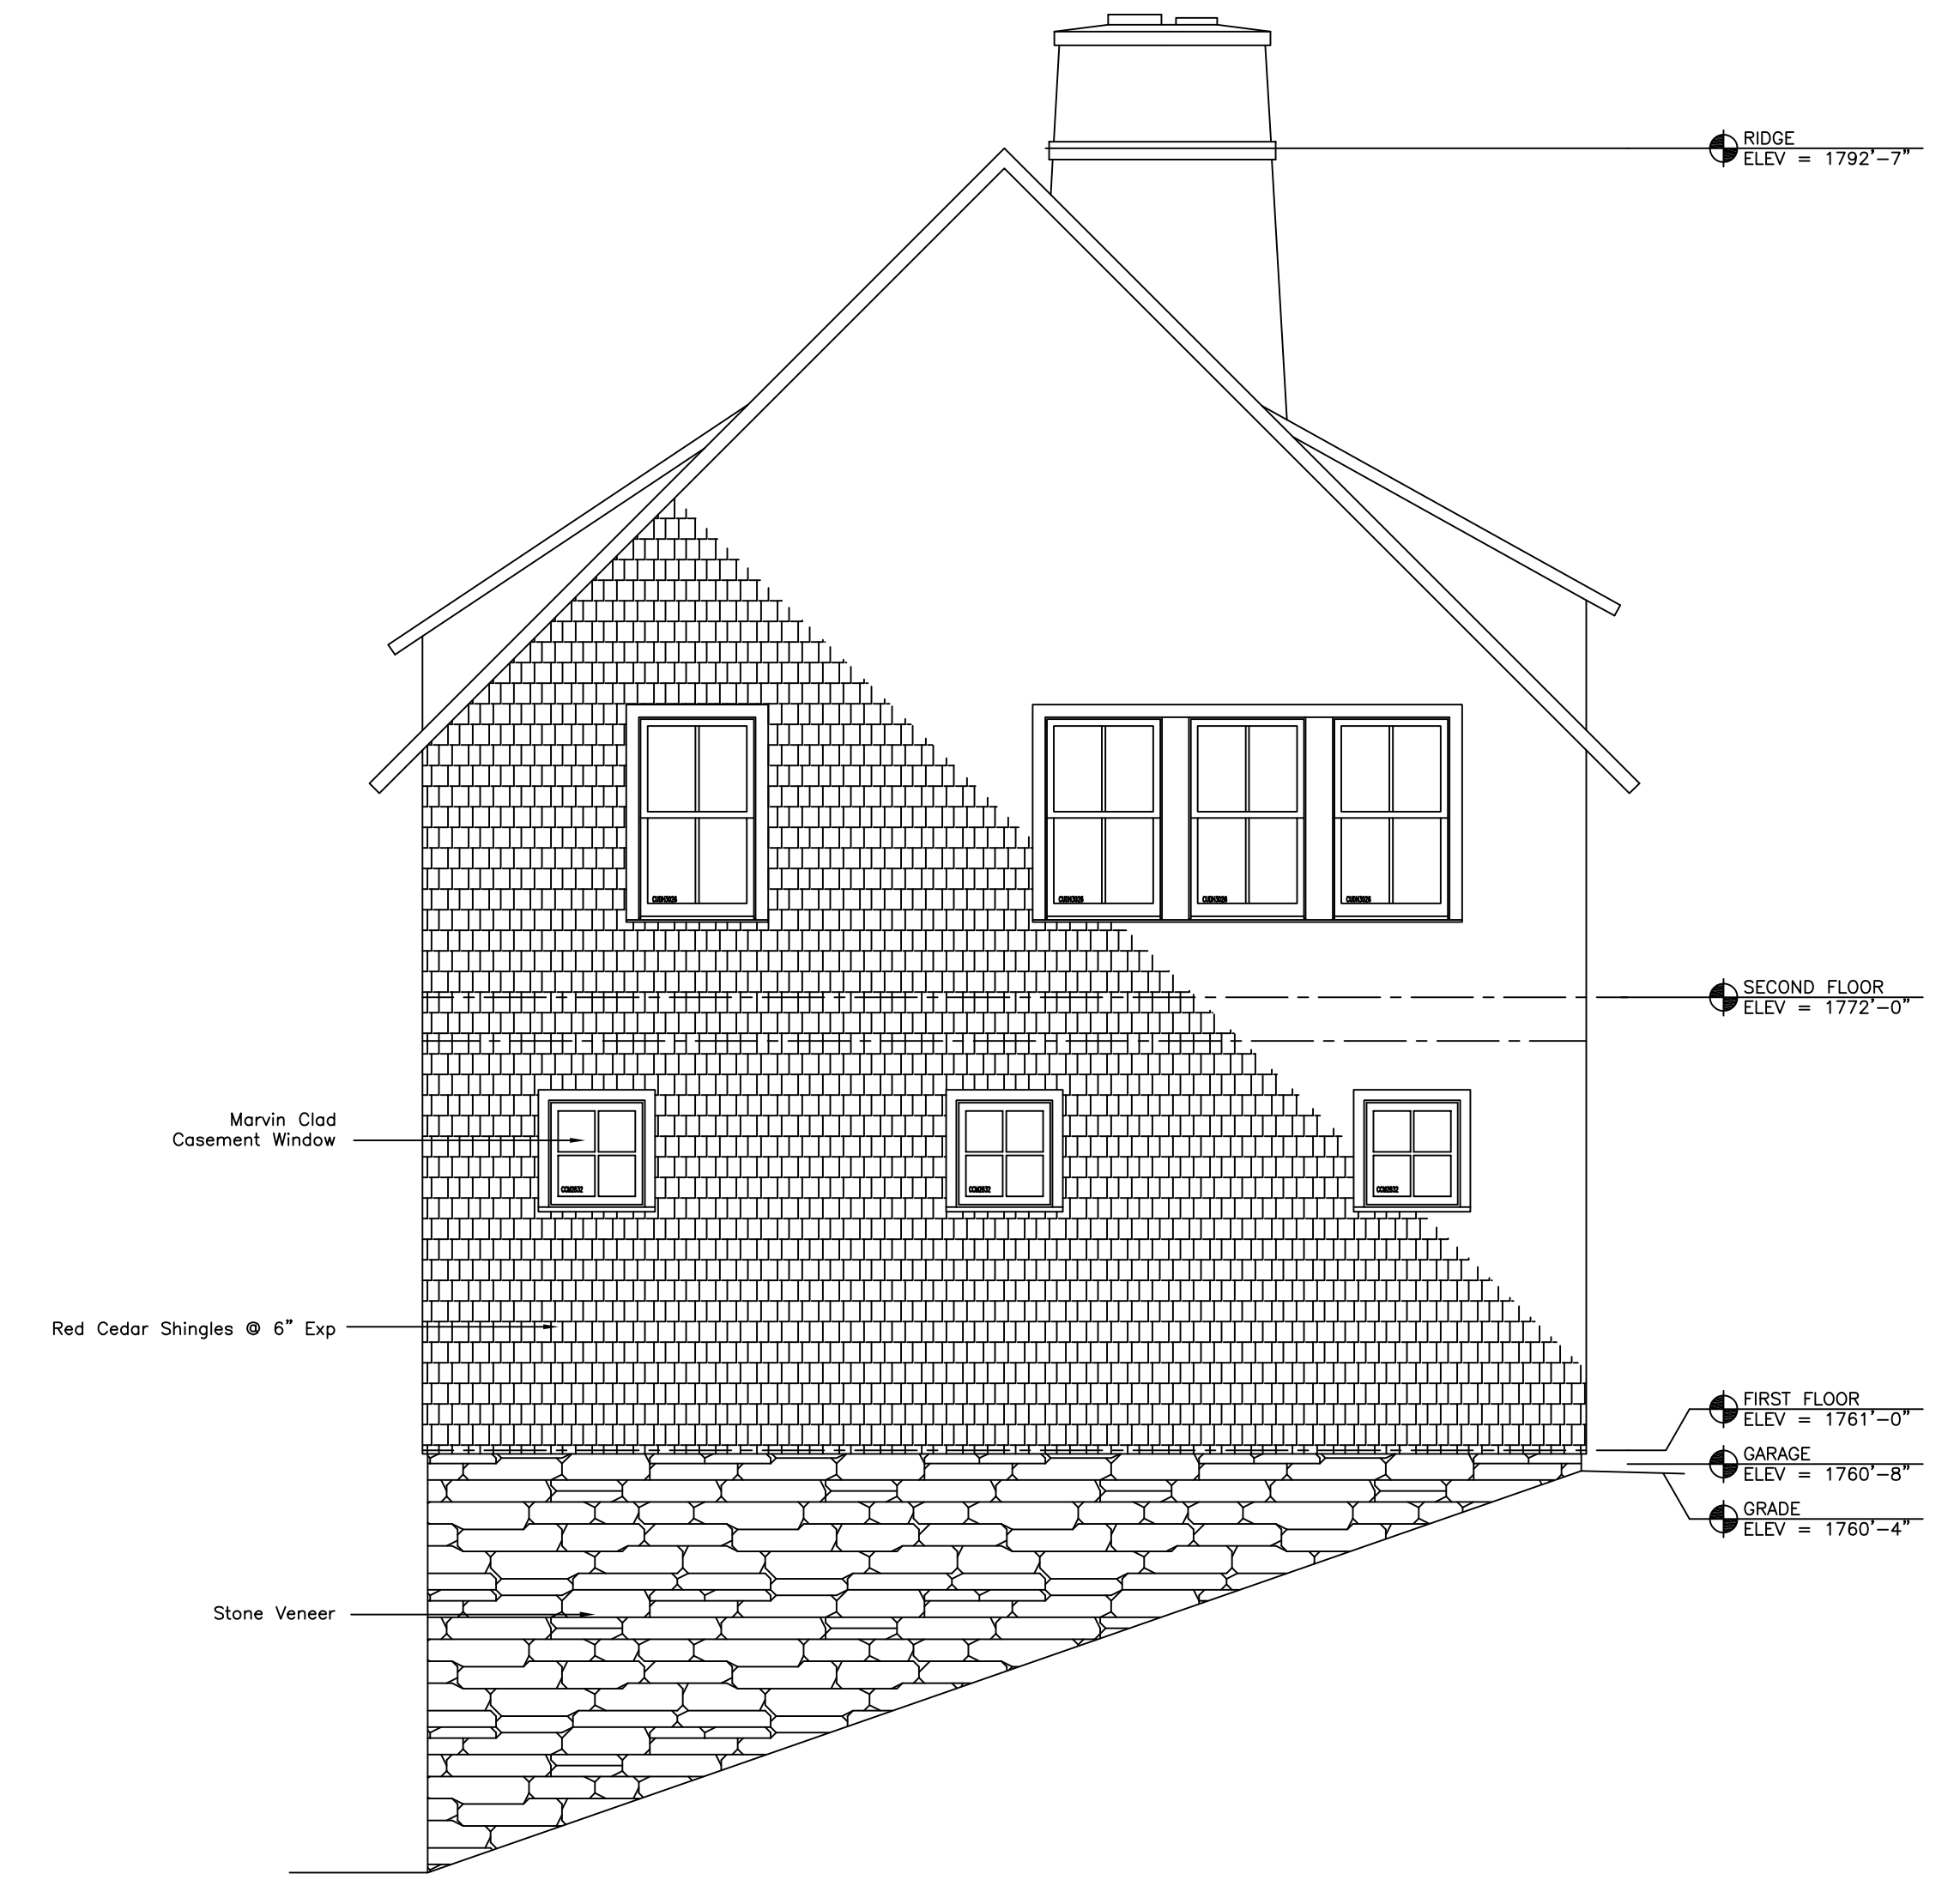

**2 SOUTH ELEVATION**  
 SCALE: 1/4" = 1'-0"